


KONNEKTIONSLINJE

DEL 1

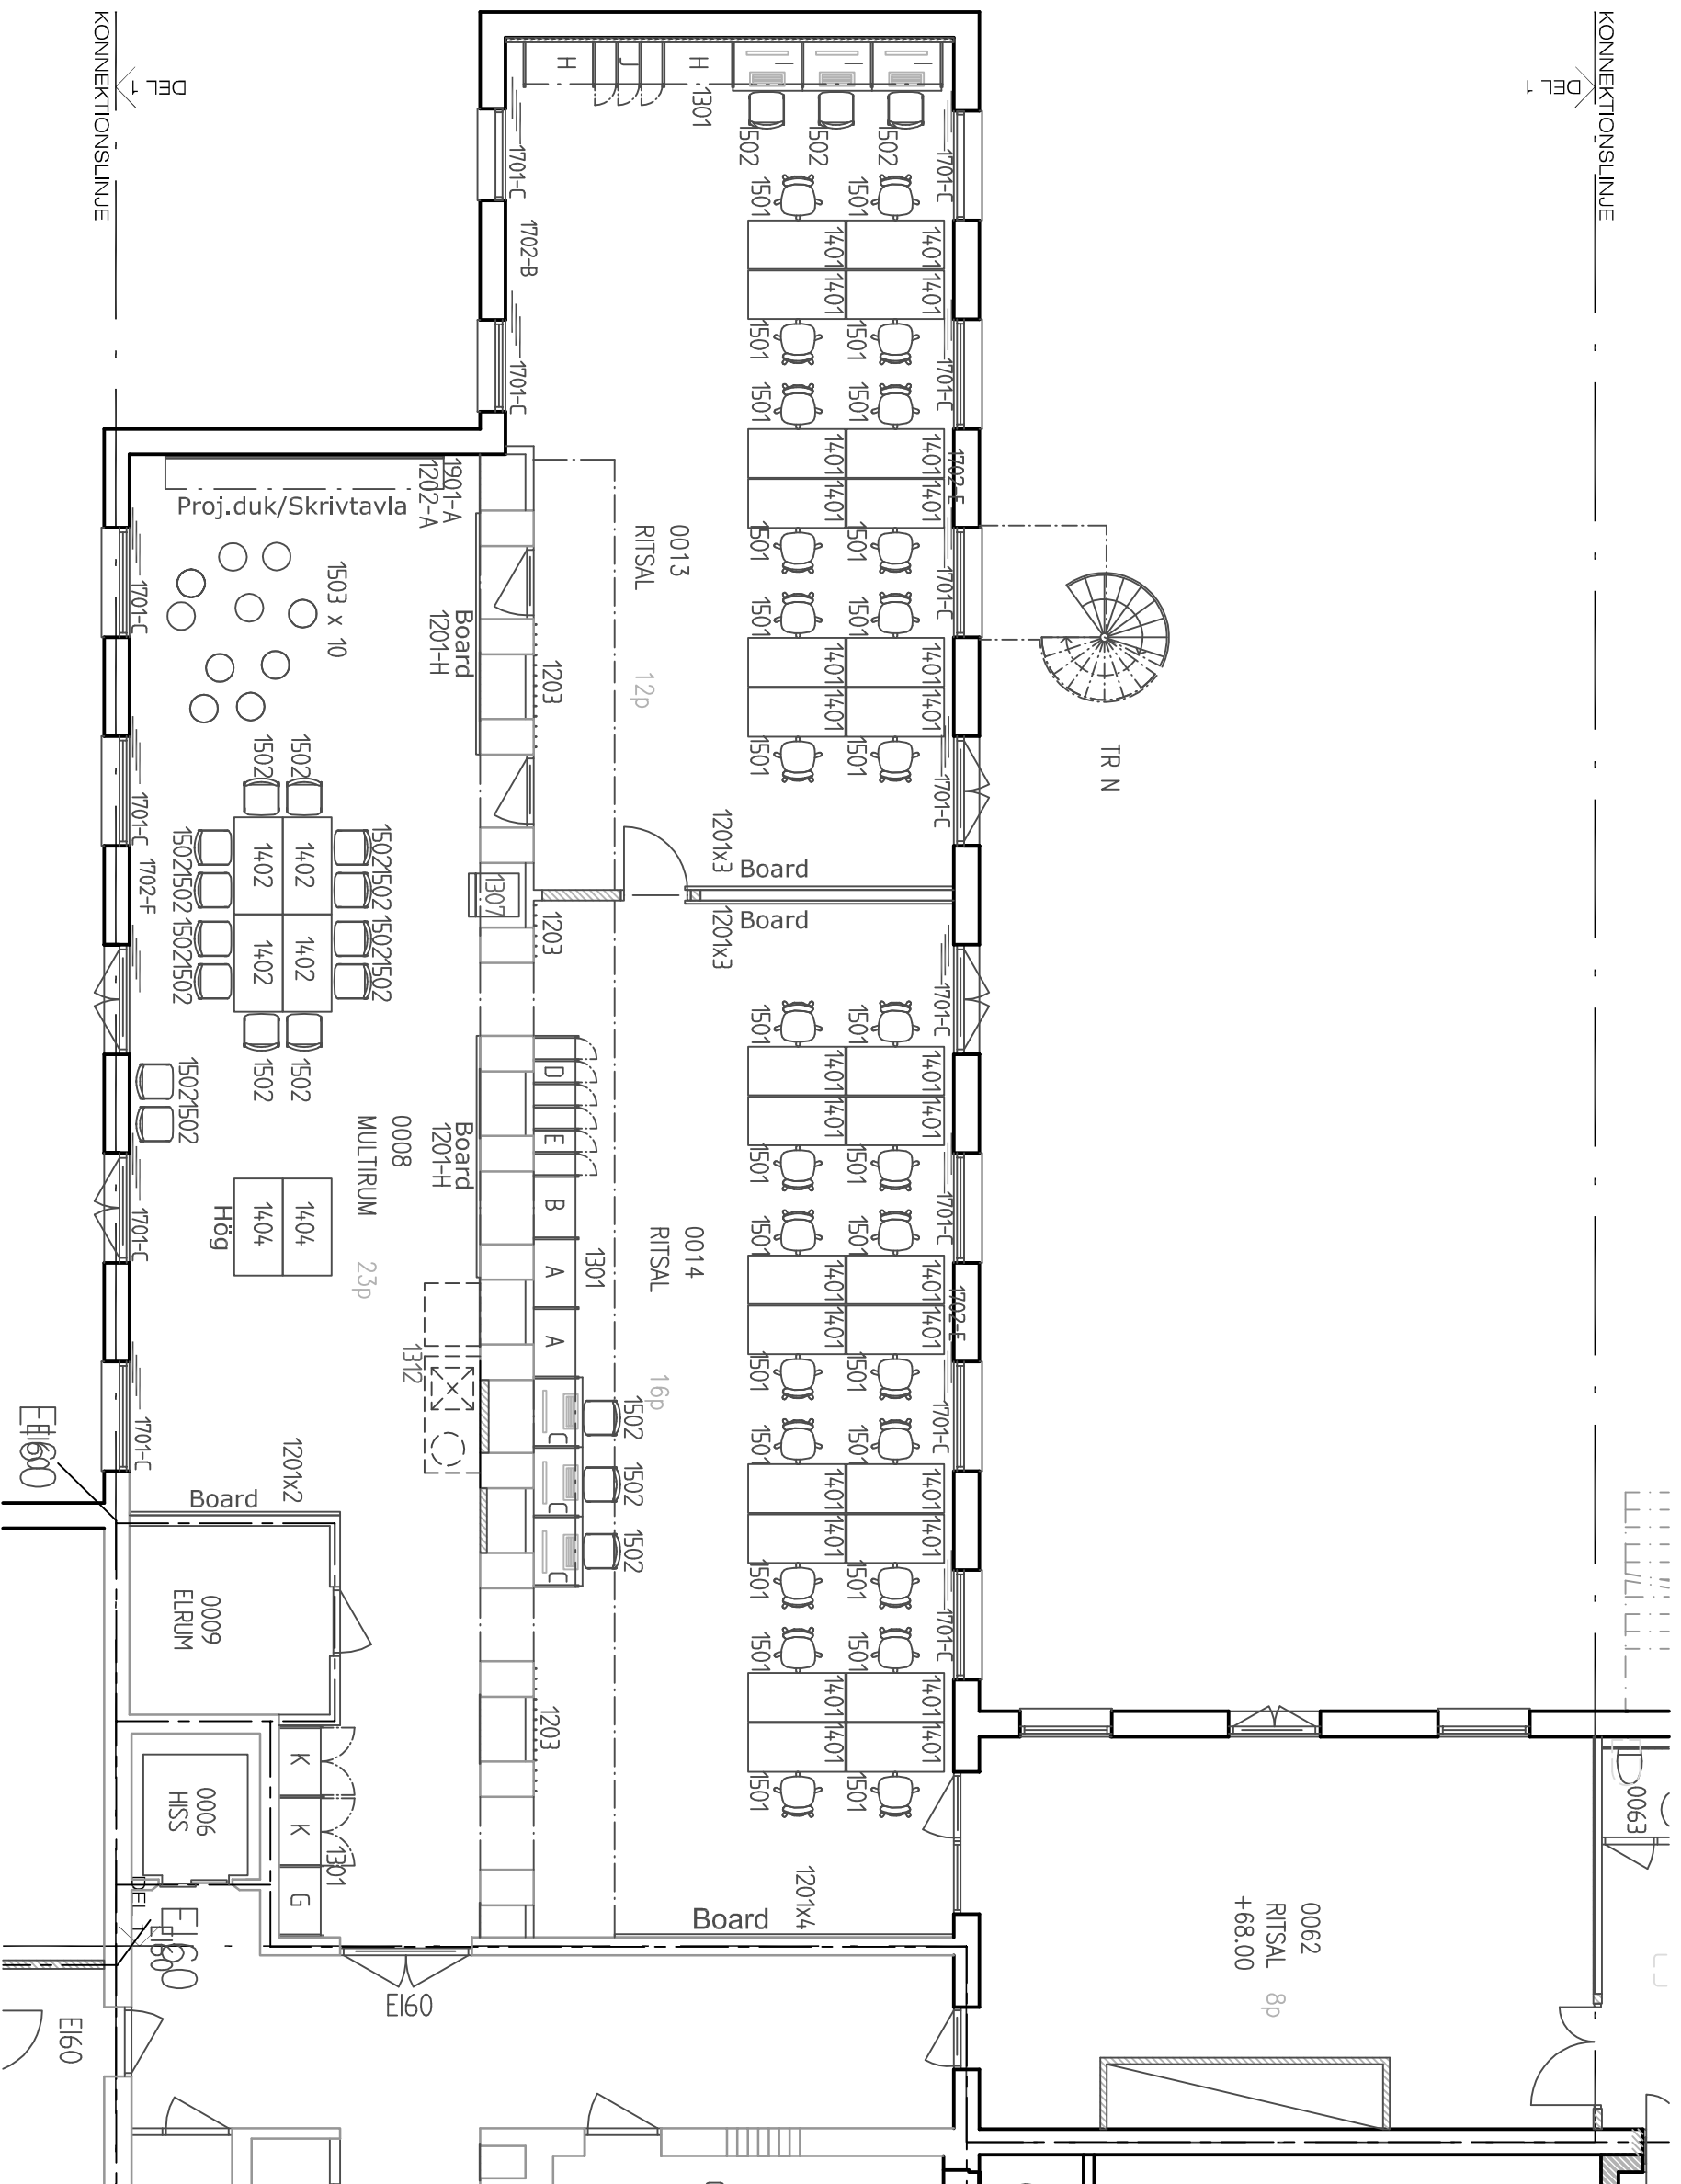

IA 10

A-HUSET, LTH

REMISSHANDLING INREDNING, 2010-09-30

PLAN 0 / DEL 1, Littera, Skala 1:100/A3

Lars Wesen Arkitektkontor AB Grönegatan 16 22 24 Lund Tel: 046-14 79 80 lars.wesen@telia.com